


LAND CHANGES

NO.	GRANTEE	DATE	RECORD		AREA	CUST. NO.	M.R.R.
			BOOK	PAGE			



Parcel No.	Grantor - Grantee	Inst. Date	Record Book	Page	Area	Cust. No.	Remarks
1	R. D. Moseley - Tennessee Cent.	W.D. 3-3-1903	38	394	1.60 AC	V2-18-1	
2	A. R. Gholson et al - "	W.D. 8-10-1903	43	536	14.92 AC	V2-18-2	
3	A. R. Gholson et. ux - "	W.D. 7-9-1903	43	536	1.72 AC	V2-18-3	
3A	A. R. Gholson et. ux. - "	Adv. Poss.					
4	J. T. Logan - "	"				20000 sq. ft.	
5	A. R. Gholson - "	W.D. 7-8-1903	39	39	1.29 AC	V2-18-5	
6	Geo. Smith	Adv. Poss.			5.10 AC		
7	John Rinehart - "	W.D. 9-30-1902	38	72	1.15 AC	V2-18-7	

ALL THE PROPERTY ON THIS SHEET CONVEYED BY THE T. C. RY. CO. TO THE I. C. R. CO. BY DEED DATED MARCH 18, 1969, FILED FOR RECORDS APRIL 7, 1969 IN MONTGOMERY COUNTY, TENN. AND RECORDED IN BOOK A-4, PAGE 266.

RIGHT-OF-WAY AND TRACK MAP
ILLINOIS CENTRAL RAILROAD
(TENNESSEE CENTRAL RY.)

HOPKINSVILLE, KY. TO NASHVILLE, TENN.

STATION: 2568+52.6 TO STATION: 2462+92.6
MILE POST: 166+ TO MILE POST: 168+
OFFICE OF V.P. & C.E. CHICAGO, ILL. 1971
SCALE: 1 in. = 200 Ft.



063-026